

DYNAMIC ANALYSIS

ENGINEERING CONSULTING

1301 14TH ST W SUITE 202
BILLINGS, MT 59102



This drawing and all related documents (including electronic media) were prepared by Dynamic Analysis Engineering Consulting, Inc except as noted otherwise herein. No part of this drawing is to be furnished to any client to whom the services are rendered and for the purpose of constructing and/or installing the work as shown on certified documents. Any alteration or unauthorized use is strictly prohibited, and the user assumes all liability. No part of this drawing may be reproduced, stored in a retrieval system, or transmitted in any form or by any means, electronic, mechanical, photocopying, recording, or by any information storage and retrieval system, without the prior written permission of Dynamic Analysis Engineering Consulting, Inc from all liabilities which may arise from any unauthorized use. Such use shall constitute the waiver of expressed or implied warranties, and shall constitute all liabilities which may arise from the construction, use or result of any such unauthorized use or changes.

ORIGINAL



IF THIS BAR
DOES NOT
EQUAL ONE
INCH, ADJUST
SCALES
ACCORDINGLY

DRAWING REVISION TYPES: A-Z:PRE-IFC 0-99: POST-IFC

NO.:	DATE:	DRAWN:	ISSUE / REVISION DESC.:
------	-------	--------	-------------------------

PACIFIC
COMMERCE

PROJECT NO.:	12B-2301
--------------	----------

DRAWN BY: CJH

REVIEWED BY: KRH


SAVE DATE:	3/7/23
------------	--------

(FOR CONST.)

JACKRABBIT LN SHOPS

SITE PLAN

C1.1

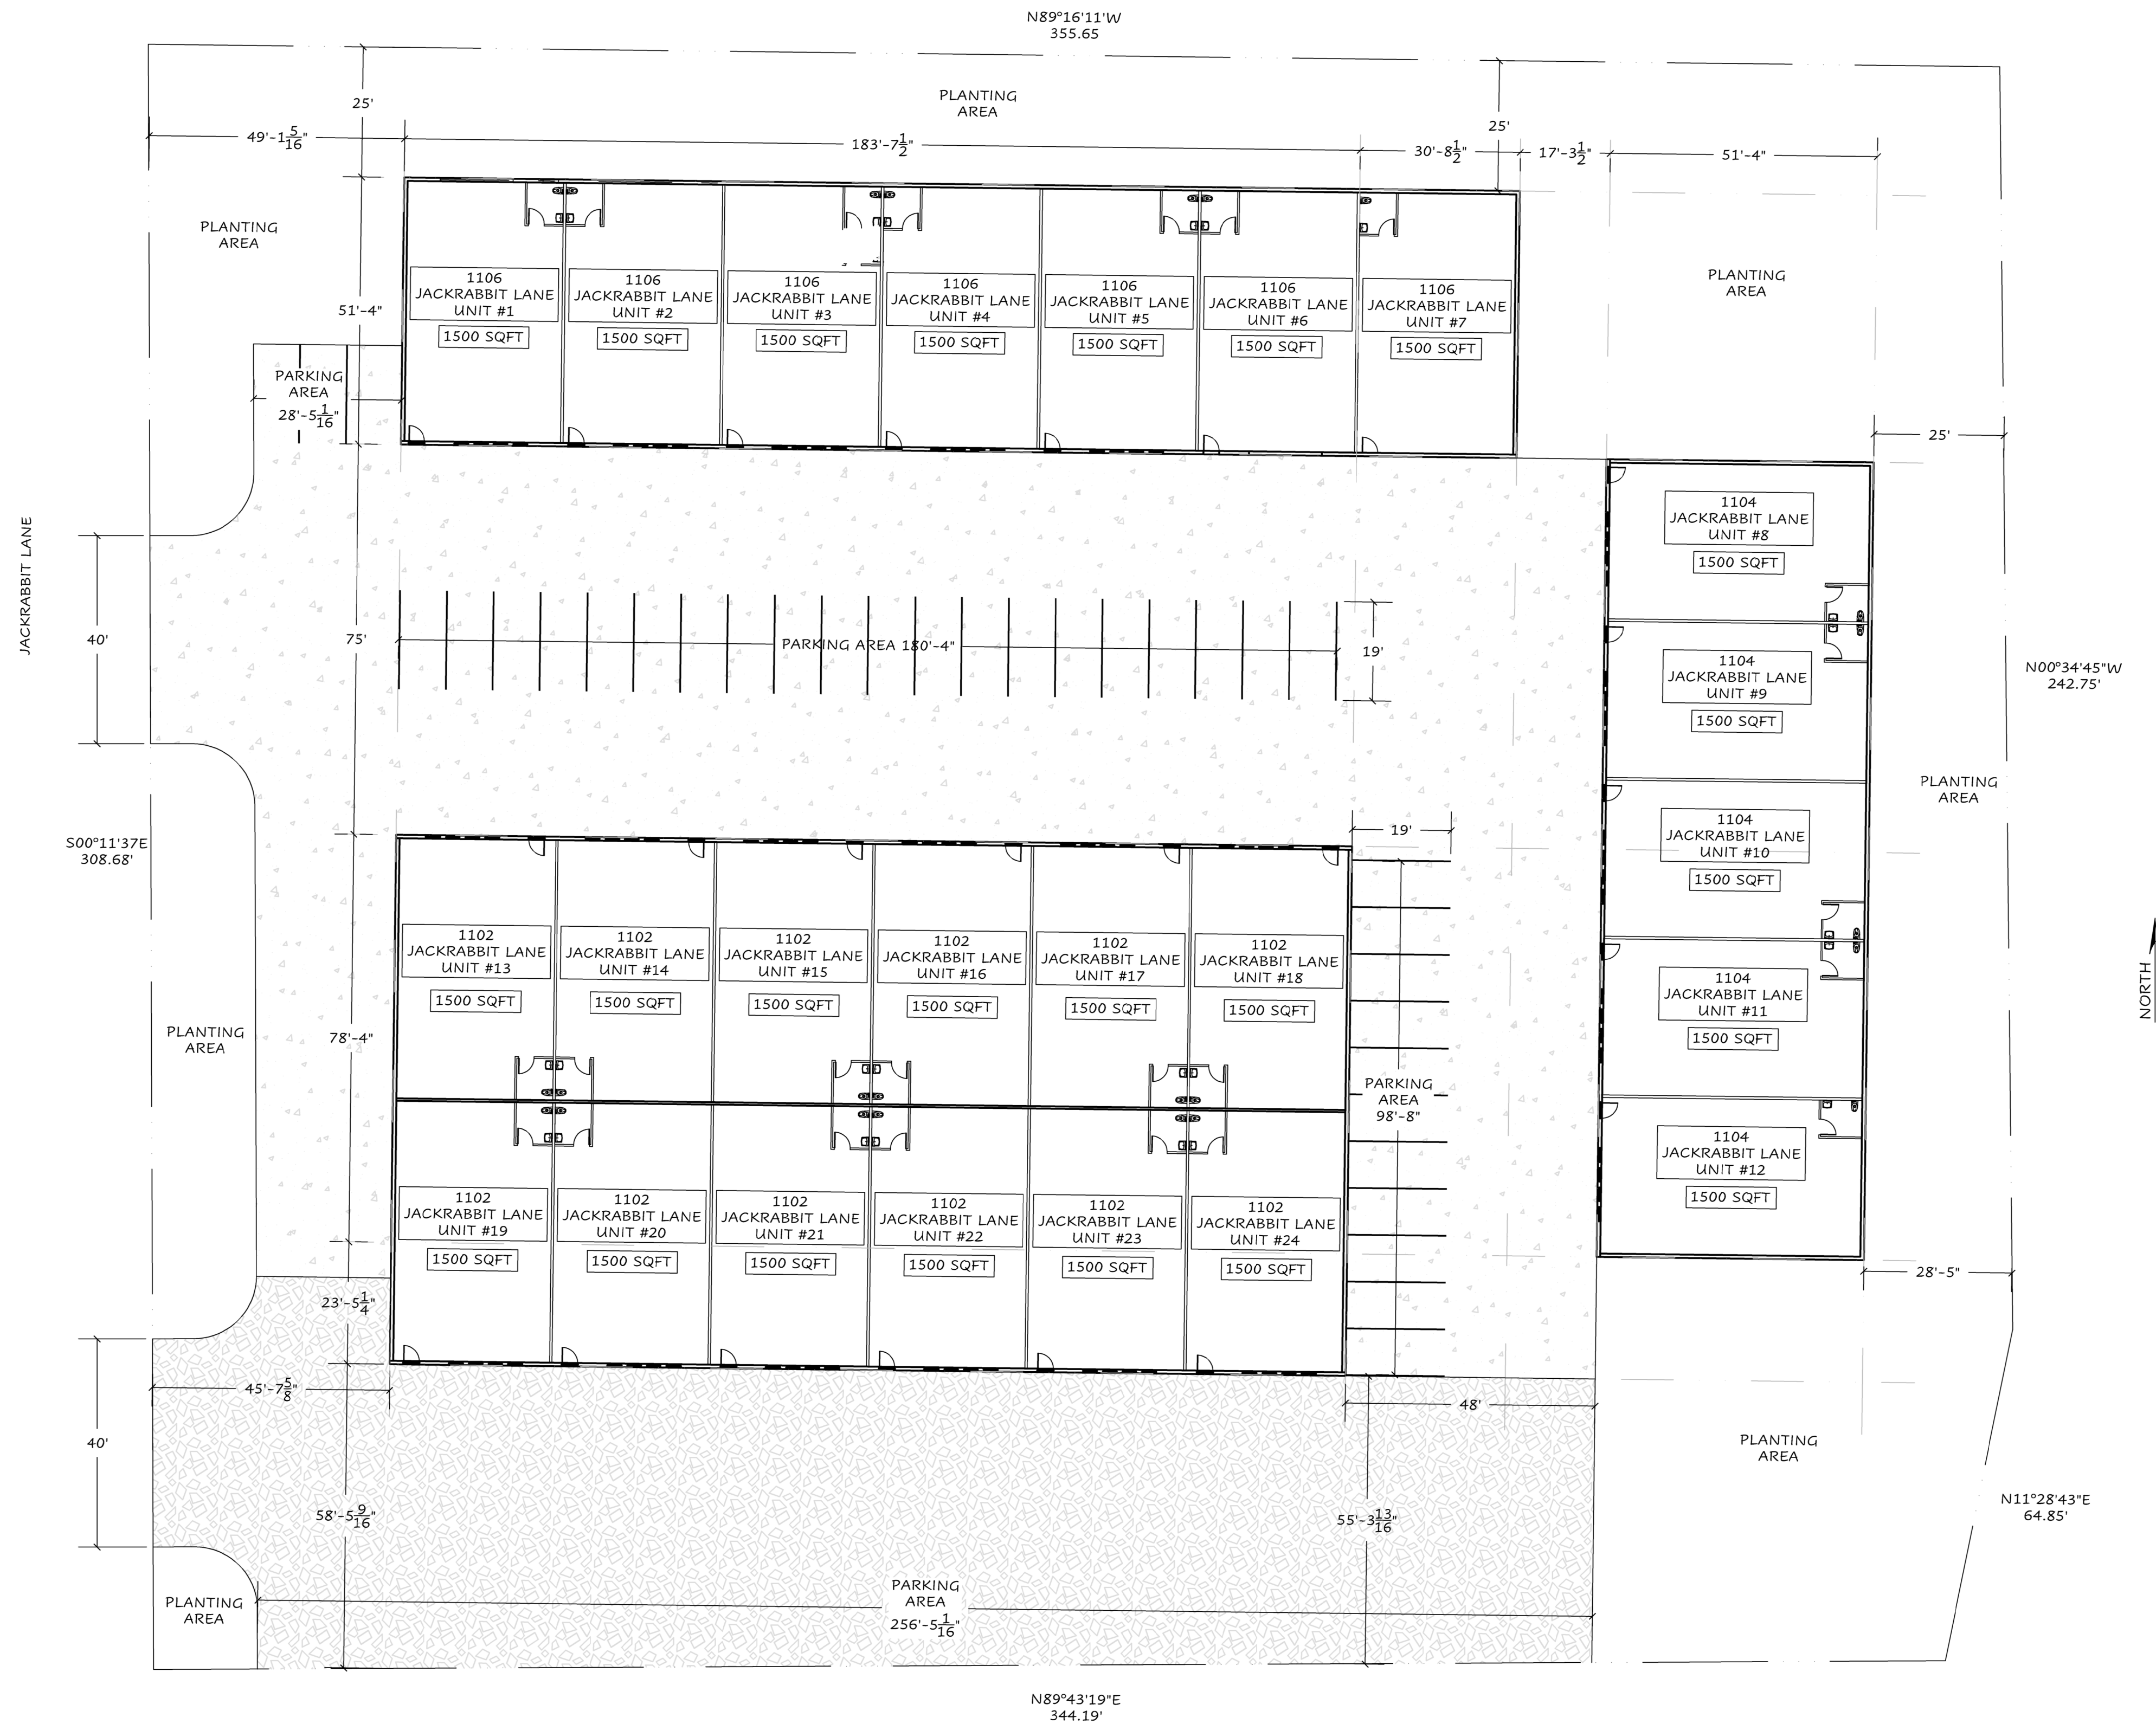

1 SITE PLAN
C1.1 SCALE: 1" = 20'

SITE PLAN

NOTES: AREA TAKEN FROM INSIDE DIMENSIONS OF WALL.

c:\users\charv\onedrive\dynamic analysis\work
products\service lines\1-structural
design\2-commercial\h - builders\23 - pacific