


EXHIBIT A ~SITE PLAN FOR CONDOMINIUM~

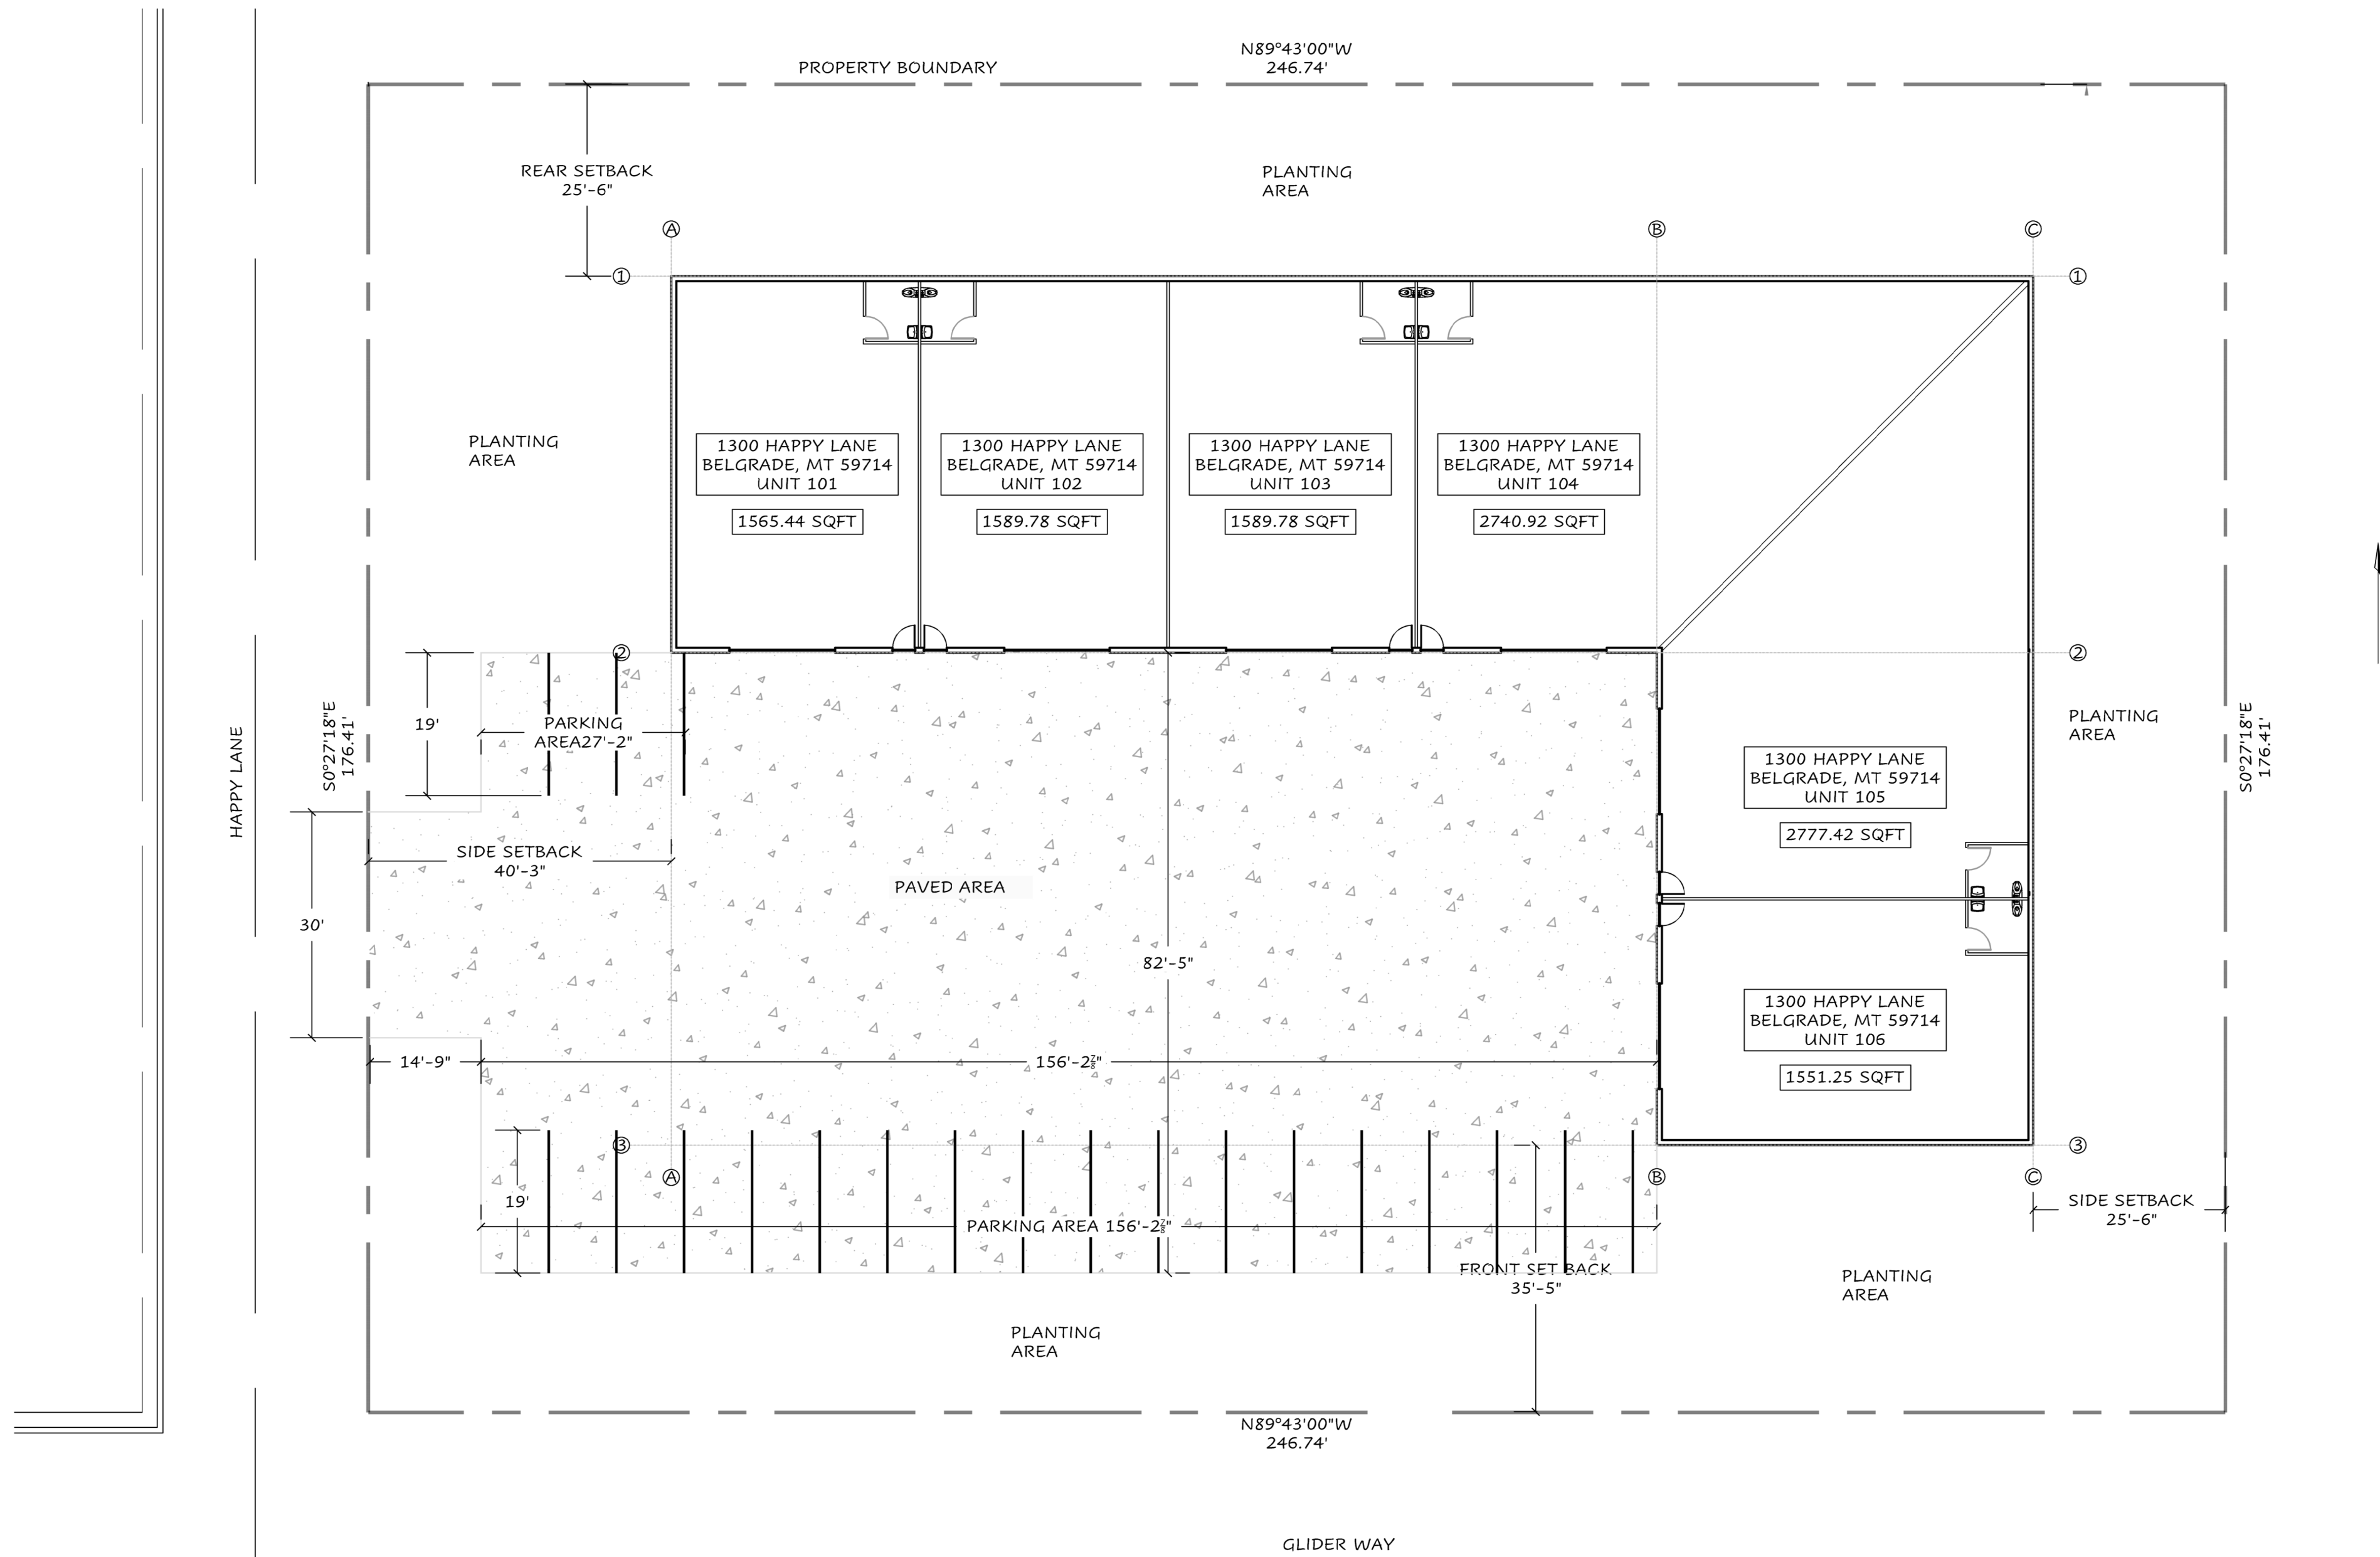

1
C1.1


EXHIBIT A - SITE PLAN FOR CONDOMINIUM

Certificate of Survey
Subdivision: BELGRADE NO BUSINESS PARK SUB PH 3
Legal Description: BELGRADE NO BUSINESS PK SUB PH 3, S35, T01 N, R04 E, Lot 23, ACRES 1, PLAT J-278



This drawing and all related documents (including electronic media) were prepared by Dynamic Analysis Engineering Consulting, Inc. except as noted otherwise herein. The information herein shall only be used by the client to whom the services are rendered and for the purpose of constructing and/or installing the work as shown on certified documents. Any alteration or unauthorized use is strictly prohibited, and the user shall hold harmless and indemnify Dynamic Analysis Engineering Consulting, Inc. from all liabilities which may arise from any unauthorized use. Such use shall constitute the waiver of expressed or implied warranties and shall cover any liabilities which may arise from the construction, use or result of any such unauthorized use or changes.

2" x 34"
ORIGINAL

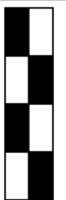

IF THIS BAR
DOES NOT
EQUAL ONE
INCH, SCALE
ACCORDINGLY

DRAWING REVISION TYPES: A-Z: PRE-IFC 0-99: POST-IFC

NO.:	DATE:	DRAWN:	ISSUE / REVISION DESC.:

HAPPY LANE
BELGRADE, MT

PACIFIC
COMMERCE

PROJECT NO.: 12B-2301
DRAWN BY: CJH
REVIEWED BY: KRH
SAVE DATE: 3/2/23

FOR CONST.

HAPPY LANE SHOPS

SITE PLAN

C1.1